


West Elevation

East Elevation

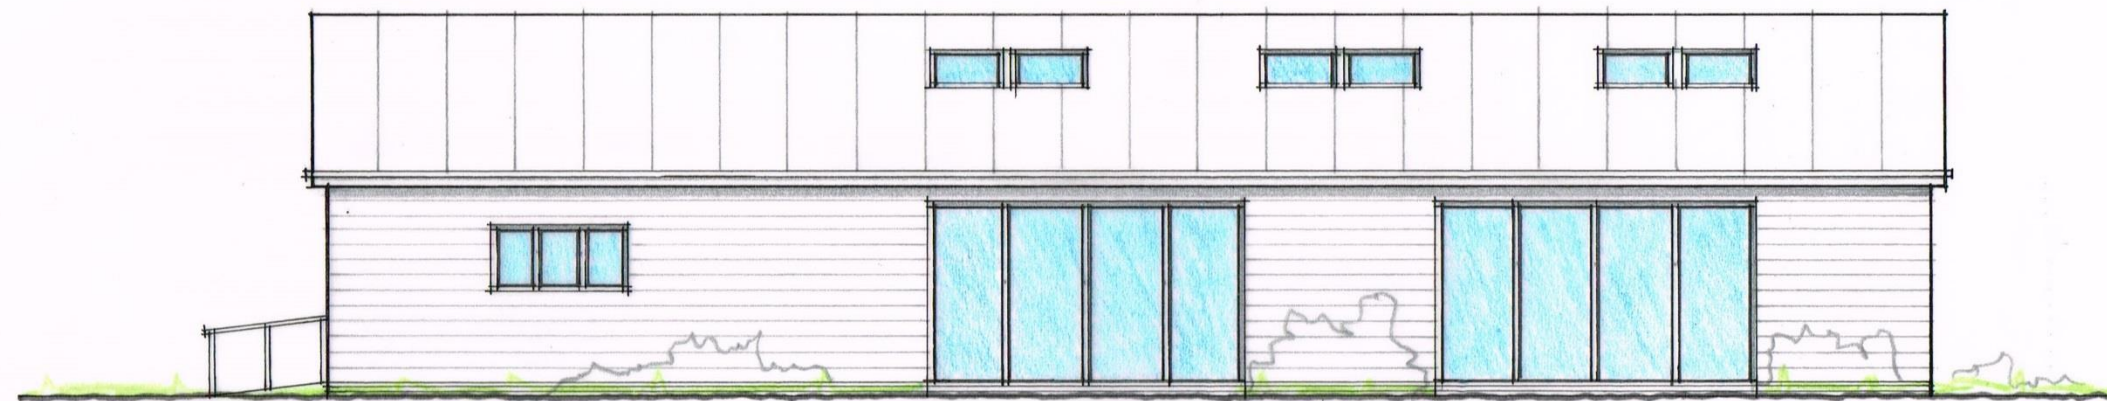

North Elevation



South Elevation

EXTERNAL MATERIALS FOR CONSIDERATION

Roof

Dark Grey standing seam metal sheeting

Walls

Western Red cedar Horizontal Boarding
Blue Brick Plinth

Windows & Doors

Dark Grey Powder Coated Aluminium

drg title
proposed elevations


project / address
replacement scout hut and community building
Scout Hut, Wasperton Lane, Barford, CV35 8DT

drg status
client feasibility

paper size	scale	date	project no	drg no	rev
A3	1:100	July 2016	EN-15-003	02	●

the old post office burnington shipston-on-stour warwickshire CV36 5AF
t: 01608 662732 | m: 07969 375554 | e: stevenchance@btinternet.com

residential architecture and planning

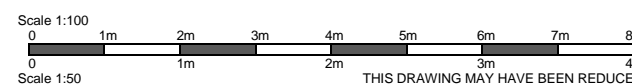

Figured dimensions only are to be taken from these drawings. Any discrepancies are to be reported to this office immediately. All dimensions specifications etc. are to be checked on site prior to commencement of any work. Contractor or sub-contractor undertaking the works either in whole or in part to ensure that all works are carried out in strict accordance with all current codes of practice building regulations, BS standards and manufactures instructions etc. All works to be to the approval of the relevant local authority building control or other approved inspector. The Party Wall Act 1996 – Neighbours consent is to be obtained for all works relating to or building on, near or adjacent to a boundary or party wall. Refer to structural engineers documents for structural requirements
Copyright © 2014 SCAD (WARWICKSHIRE) LTD trading as steven chance architectural design. This drawing or any attached drawings must not be copied in whole or in part without prior written consent